
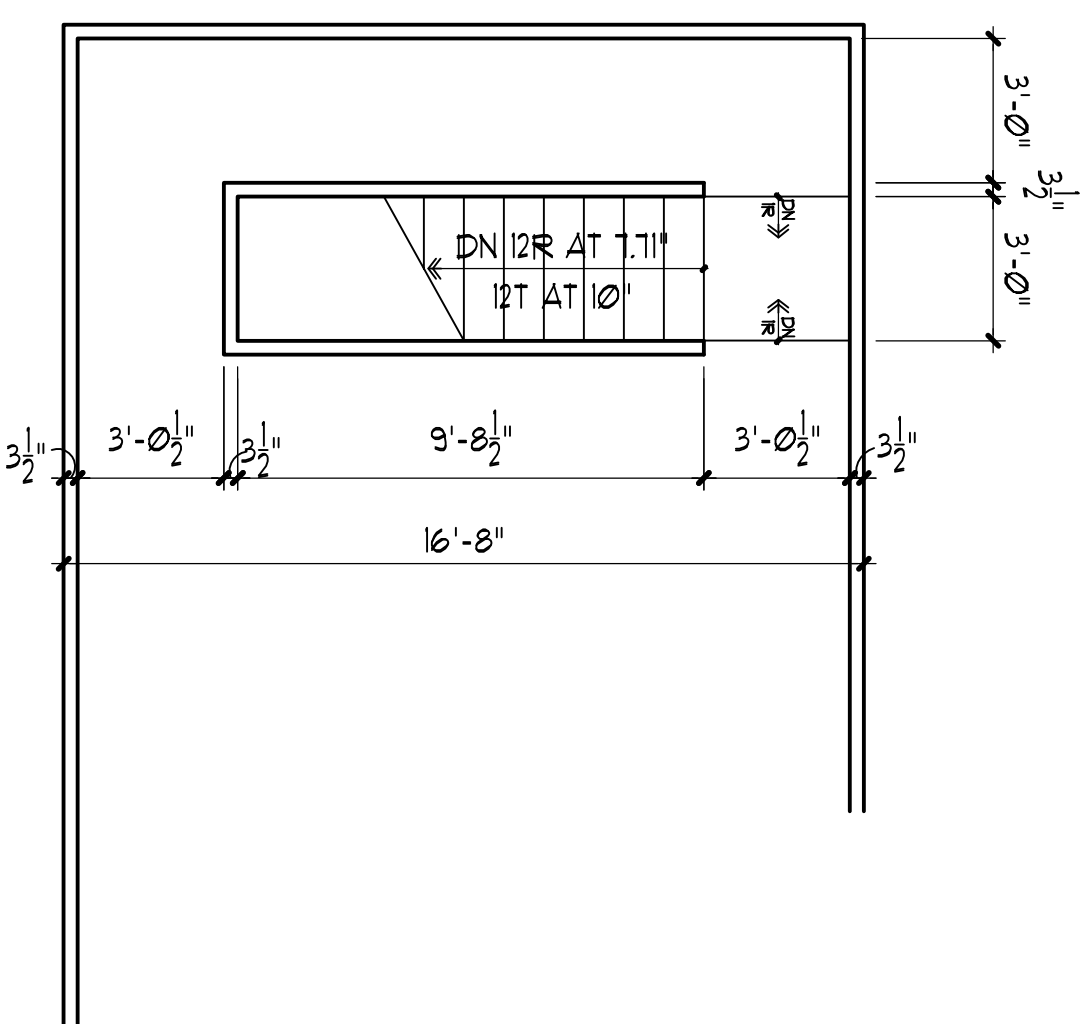


HUDSON+ASSOCIATES  
A R C H I T E C T S  
120 WEST QUEENS WAY SUITE 201 HAMPTON, VA 23669  
(757) 722-1964

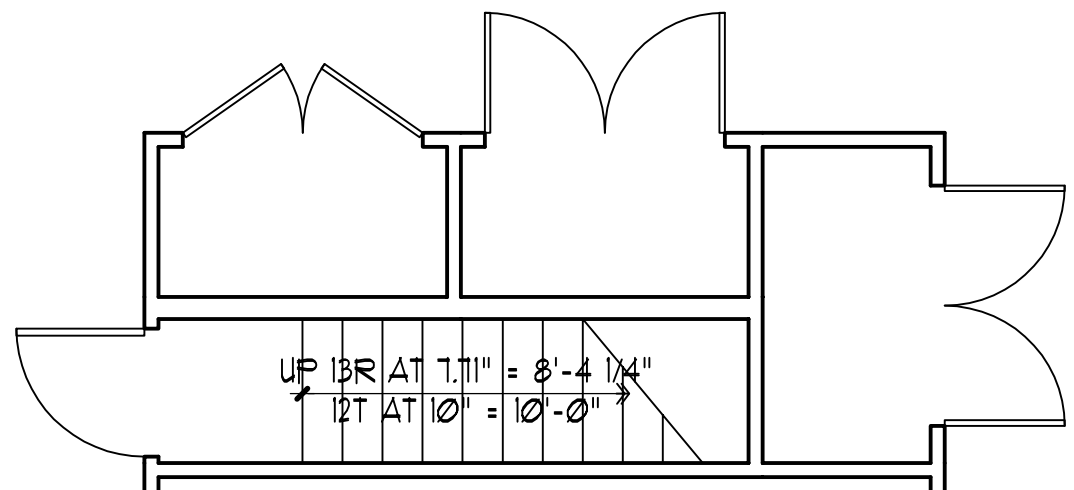

131 ENLARGED FLOOR PLAN


SCALE: 1/4" = 1'-0"

**200 ENLARGED FLOOR PLAN**

SCALE: 1/4" = 1'-0"

☐ ☐ ☐

BROGDEN LANE  
ICE / MR HOME  
FOR HNN CSB

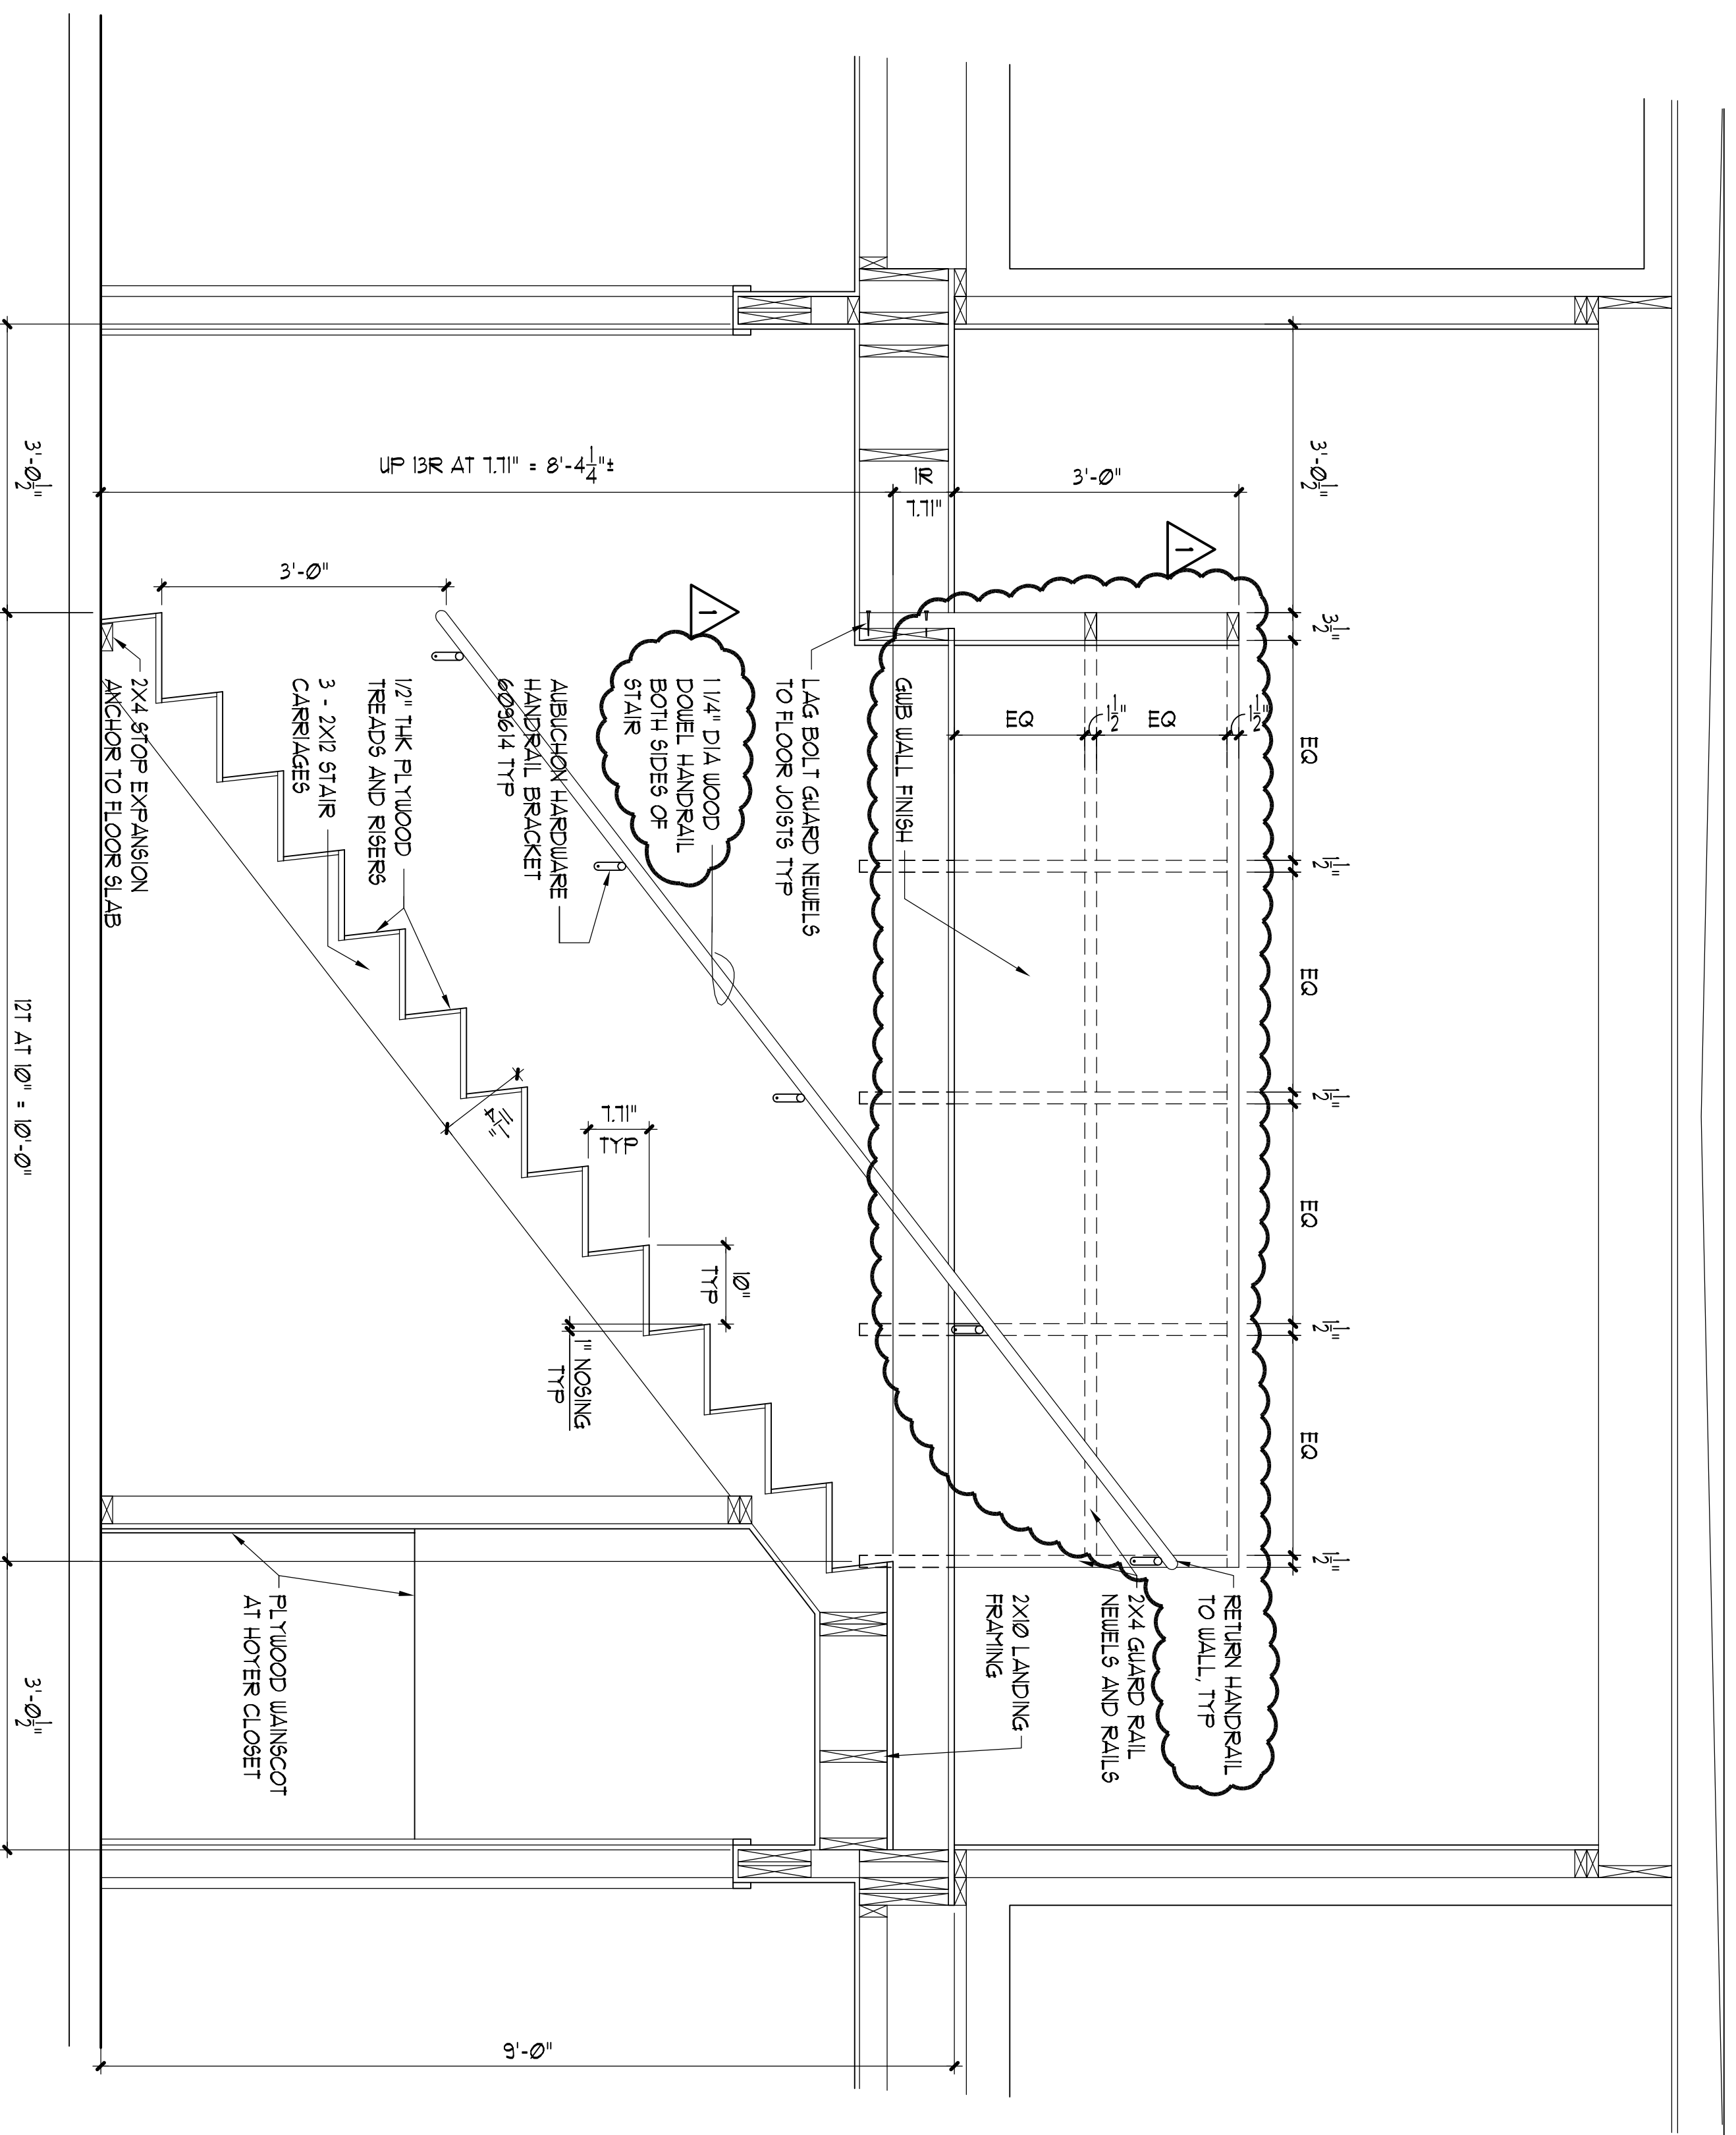

## DETAIL

SCALE: 3/4" = 1'-0"

JOB NUMBER 0704

# LOVE

REV	DESCRIPTION	DATE
1		09/17/08

SEPTEMBER 03, 2008



☐ ☐ ☐  
 ATTIC STAIRS &  
 DETAILS