



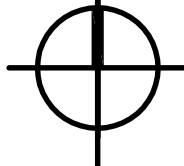

HUDSON + ASSOCIATES  
ARCHITECTS  
120 WEST OGDEN WAY SUITE 201  
HARTFORD, CT 06103  
(737) 722-1984


22669

BROGDEN LANE  
ICE / MR HOME  
FOR HNN C&B

 


### 123 ENLARGED PLAN

SCALE: 1/4" = 1'-0"

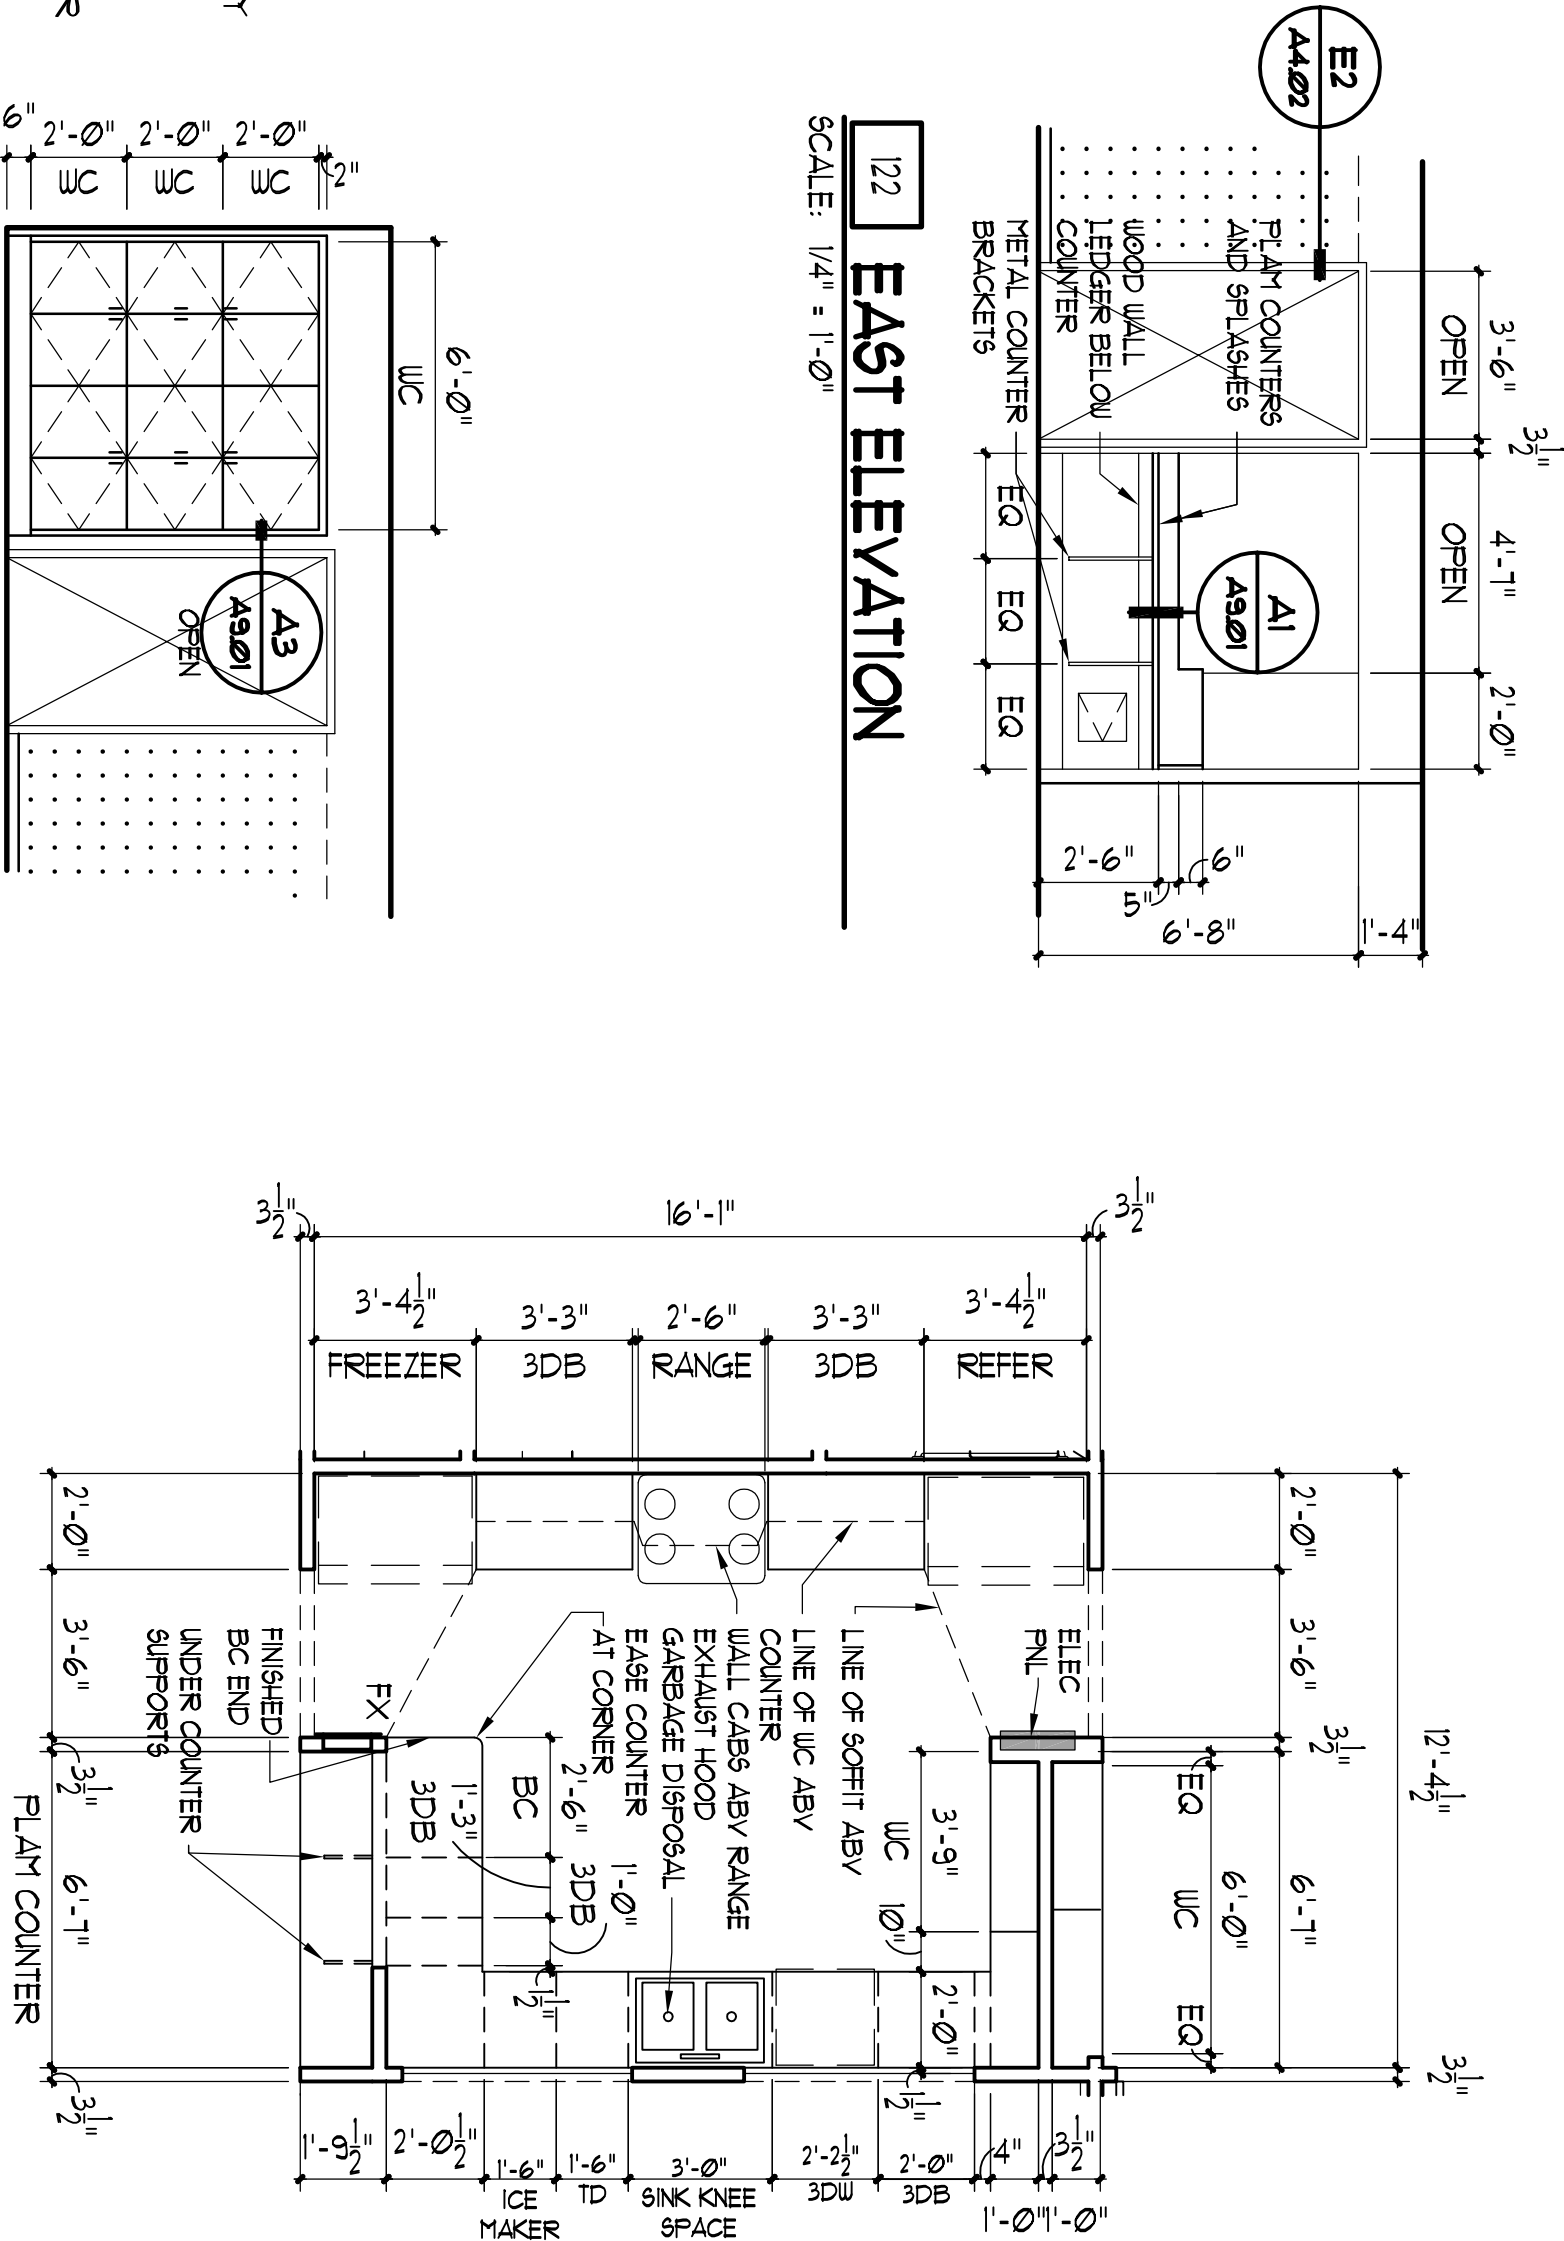


### 122 EAST ELEVATION

SCALE: 1/4" = 1'-0"

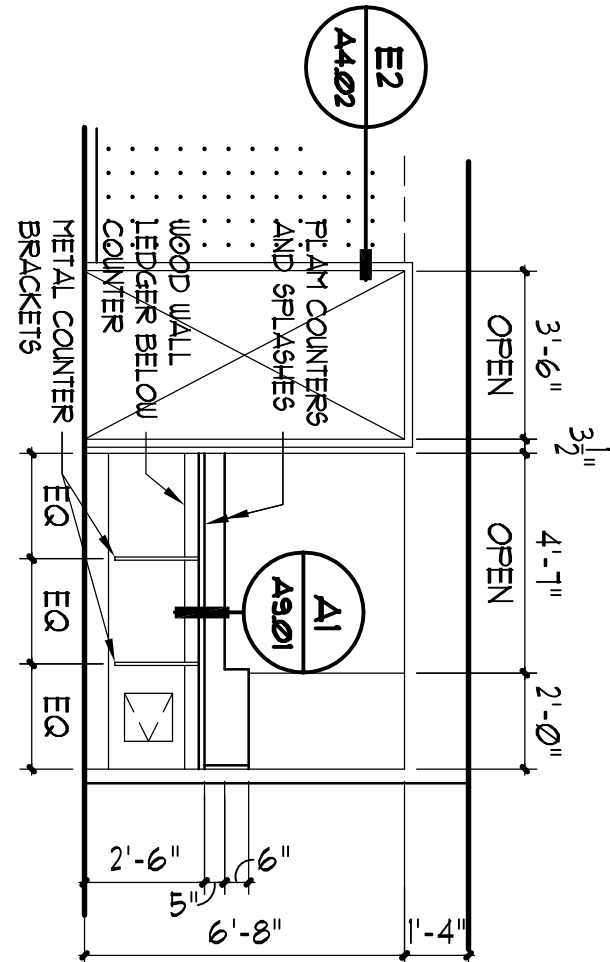


### 134 PARTIAL WEST ELEVATION

SCALE: 1/4" = 1'-0"

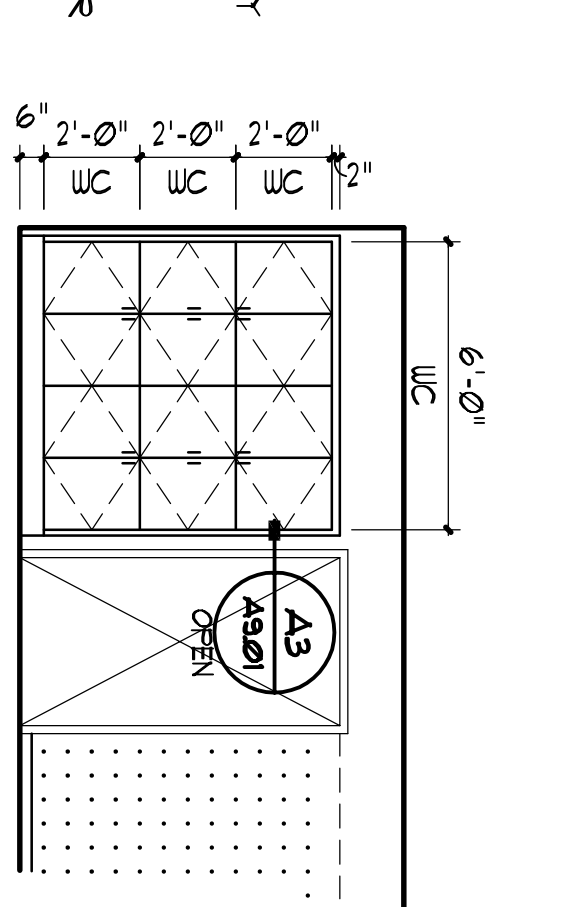


### 132 SOUTH ELEVATION

SCALE: 1/4" = 1'-0"

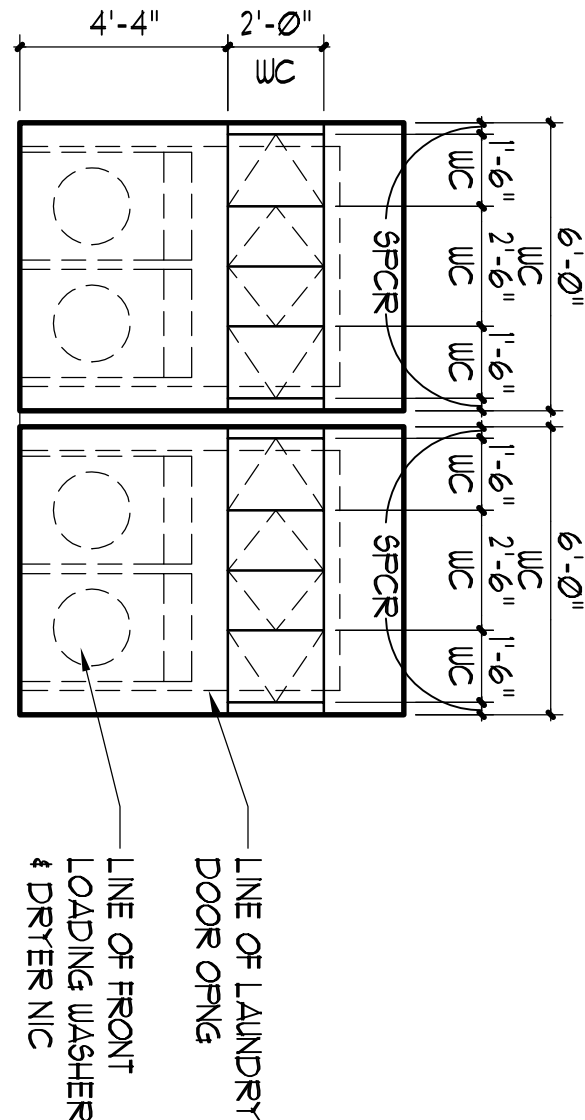


### 118 PARTIAL SOUTH ELEVATION

SCALE: 1/4" = 1'-0"

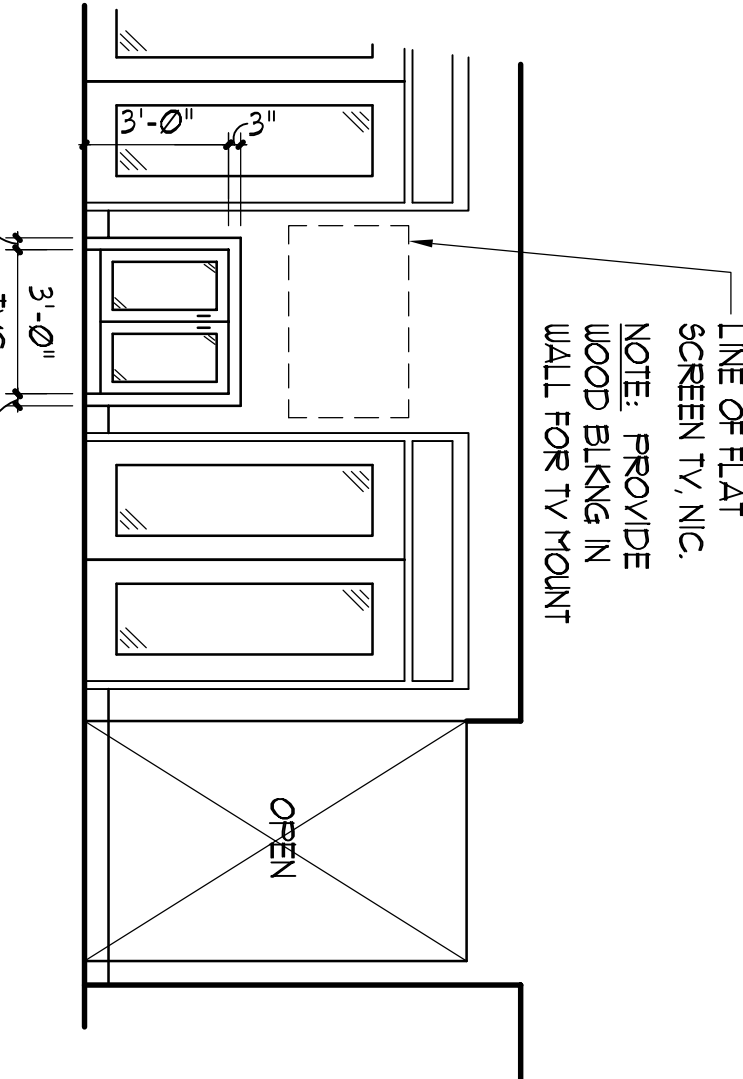


### 123 EAST ELEVATION

SCALE: 1/4" = 1'-0"

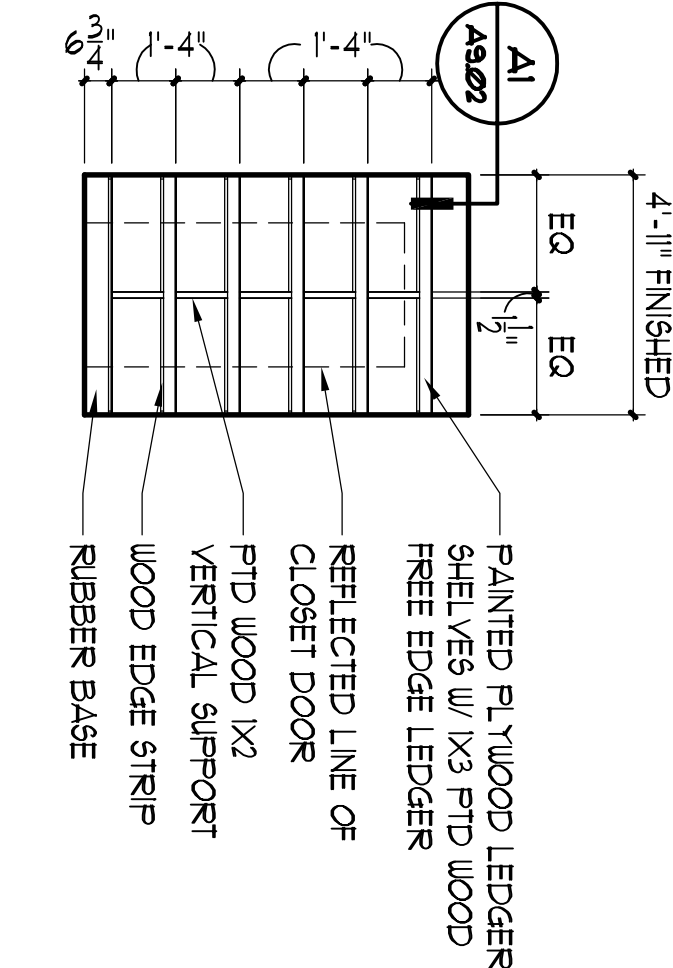


### 124 EAST ELEVATION

SCALE: 1/4" = 1'-0"

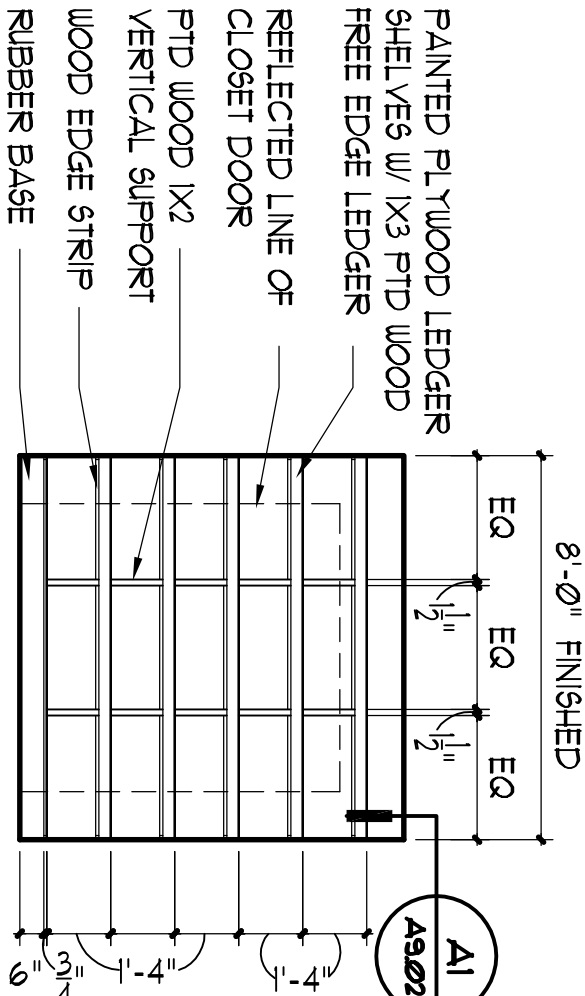


### A2 DETAIL

SCALE: 1" = 1'-0"

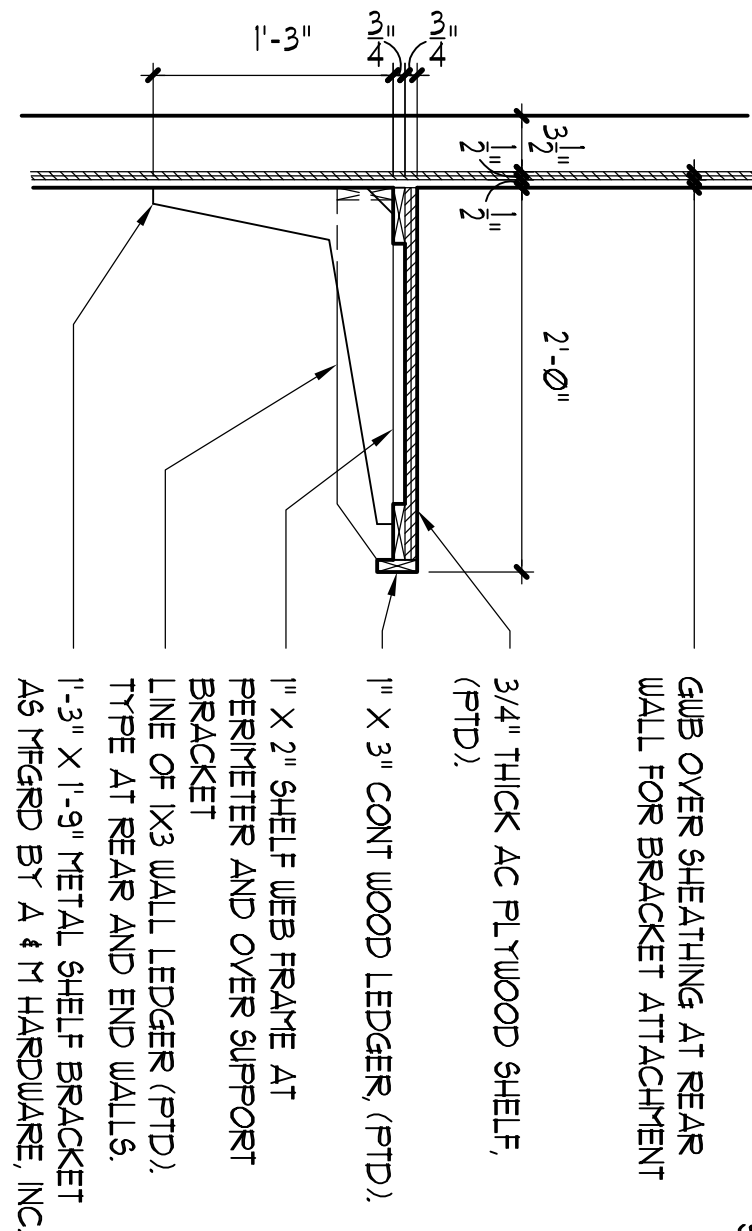


### A3 DETAIL

SCALE: 1" = 1'-0"

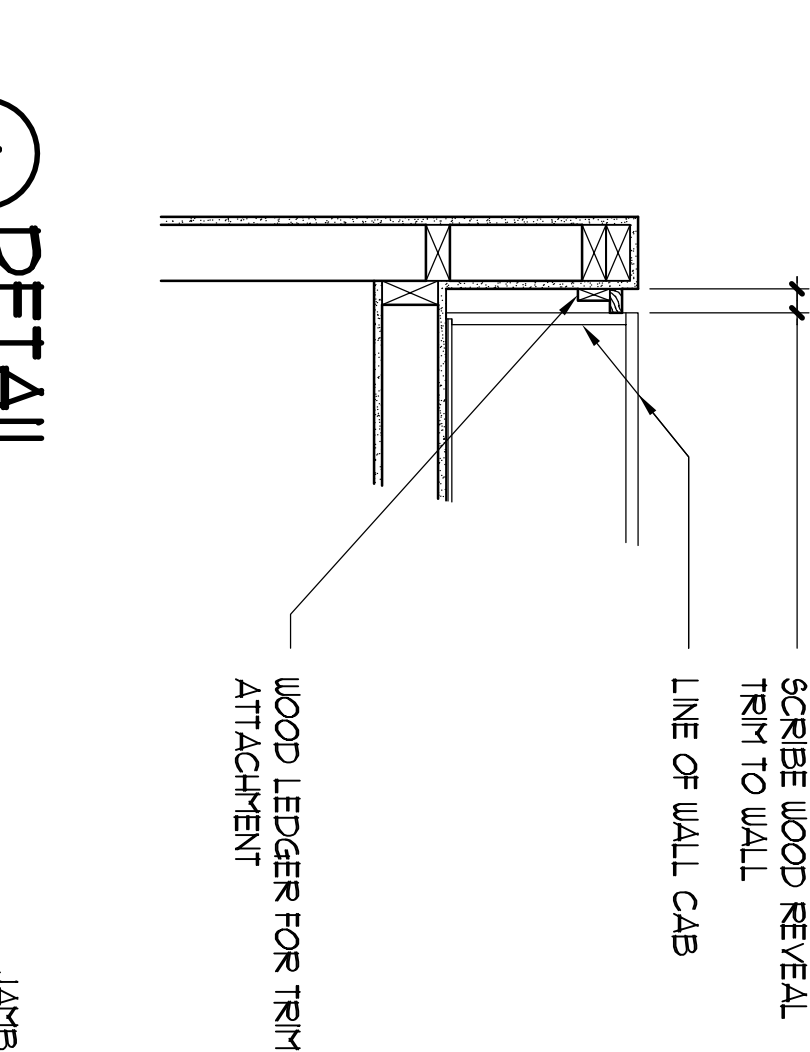


### A4 DETAIL

SCALE: 3\"/>

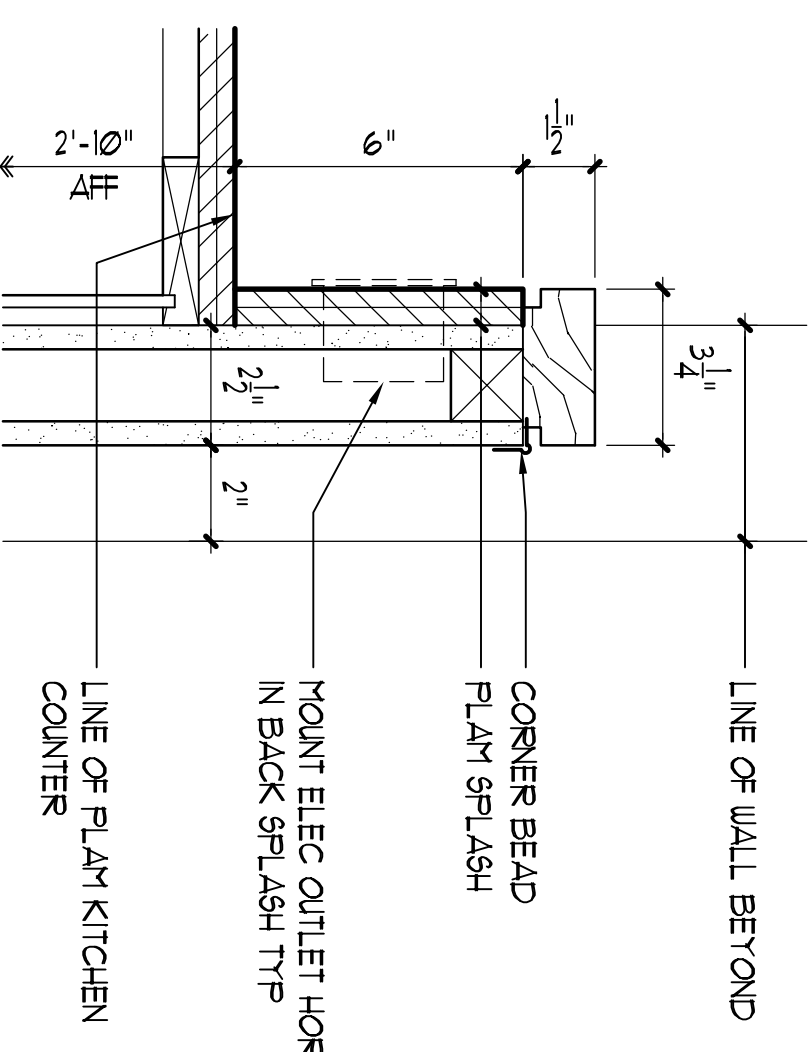


### 116 EAST ELEVATION

SCALE: 1/4\"/>

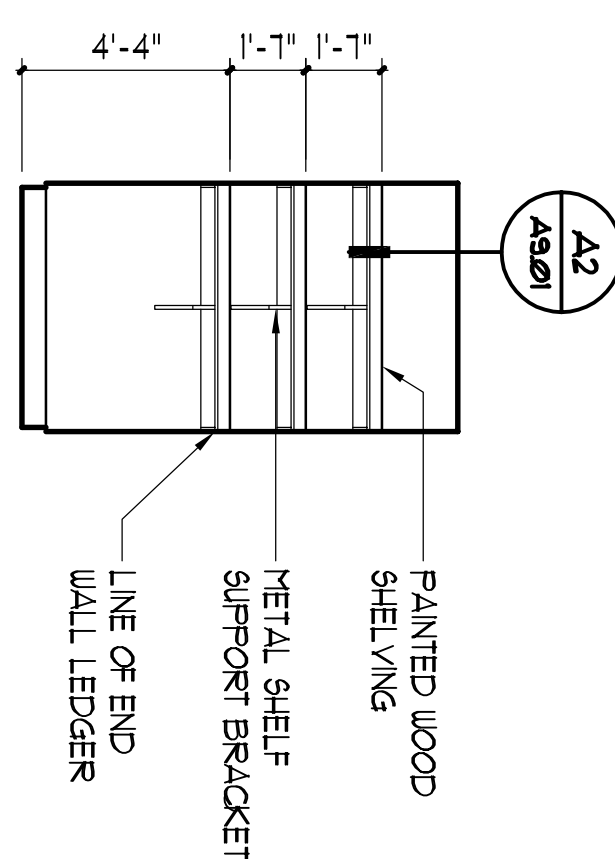


### 103 SOUTH ELEVATION

SCALE: 1/4\"/>

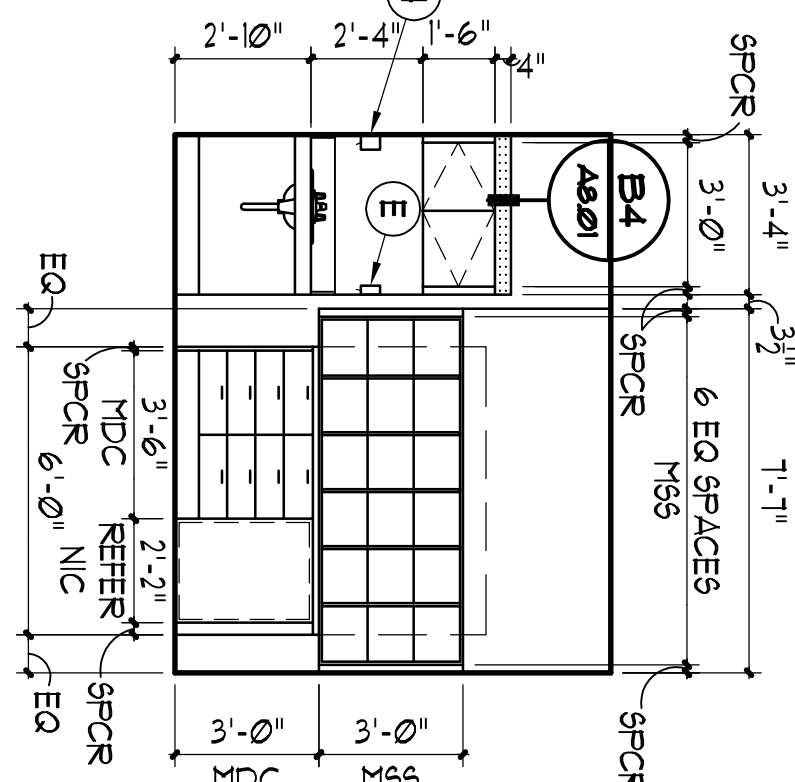


### 123 NORTH ELEVATION

SCALE: 1/4\"/>

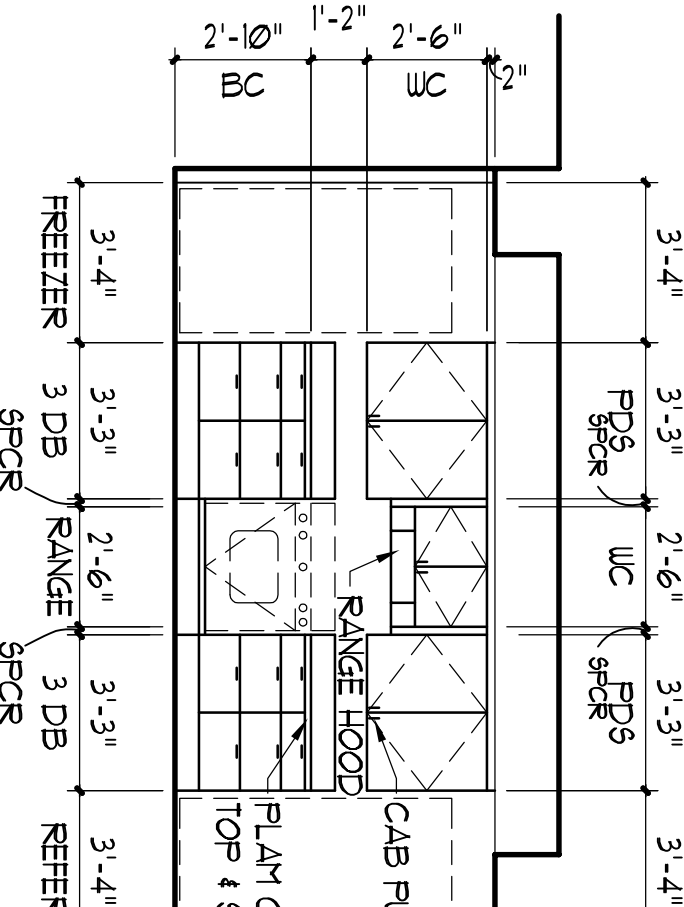


### 123 WEST ELEVATION

SCALE: 1/4\"/>

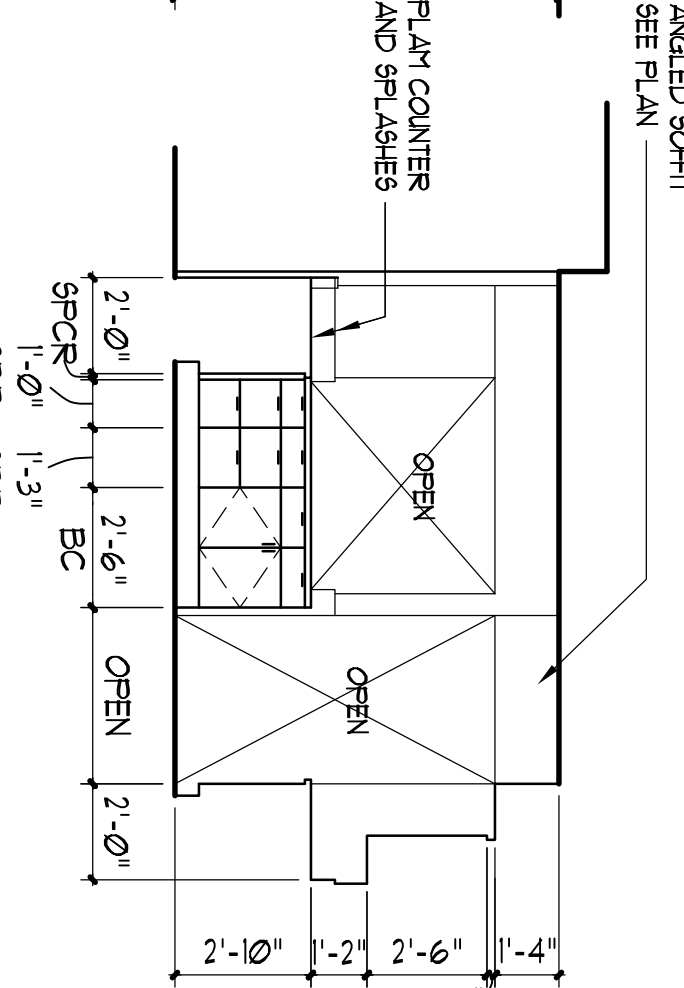


### A1 DETAIL

SCALE: 1\"/>

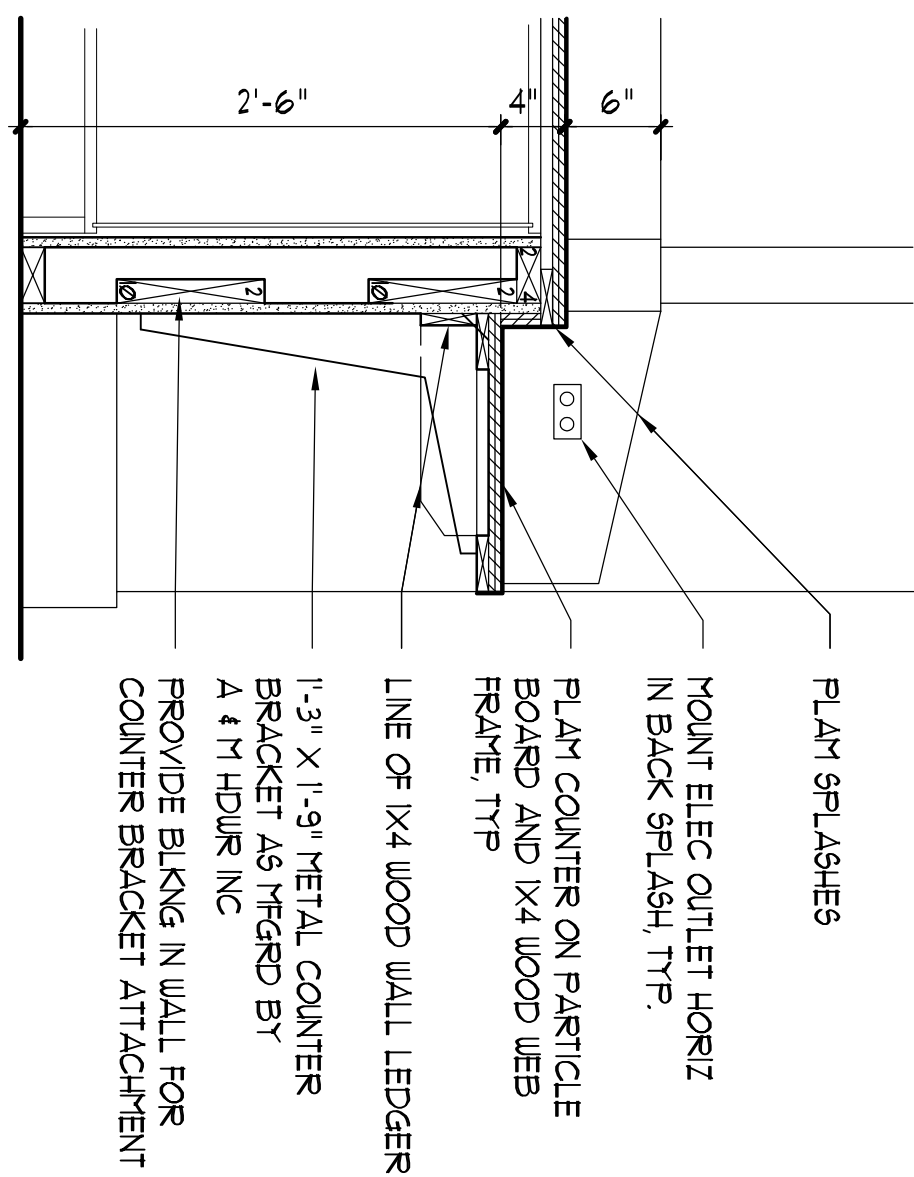


### 123 SOUTH ELEVATION

SCALE: 1/4\"/>

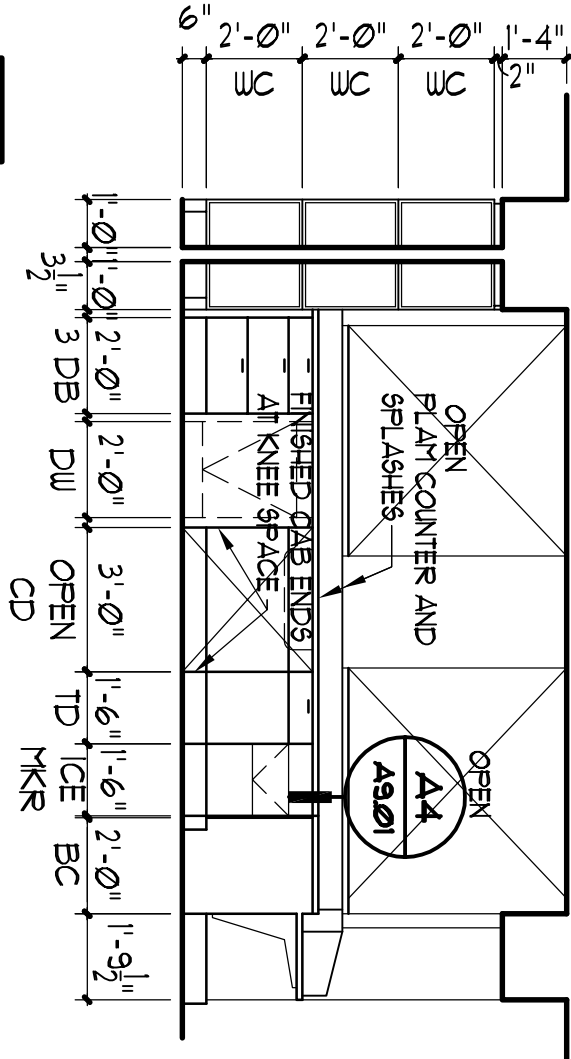

### 123 EAST ELEVATION

SCALE: 1/4\"/>

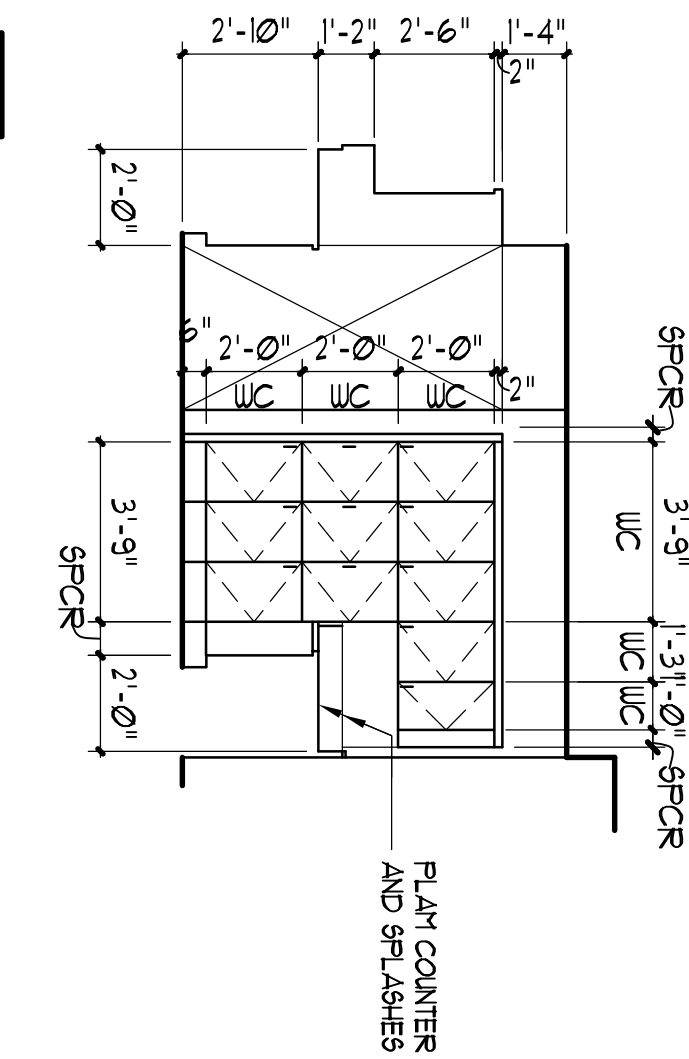

CASEWORK ELEVATIONS



SEPTEMBER 03, 2008

JOB NUMBER 0704

A9.01