



SECTION  
3/4" = 1'-0"

1  
S1.11 S2.11

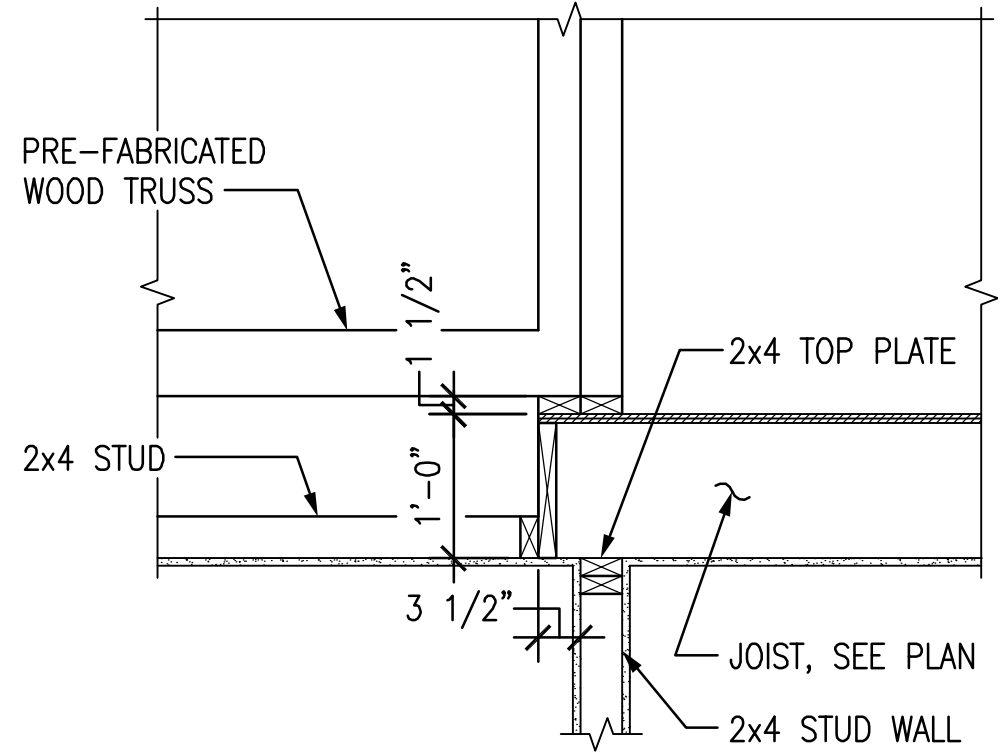


SECTION  
3/4" = 1'-0"

2  
S1.11 S2.11

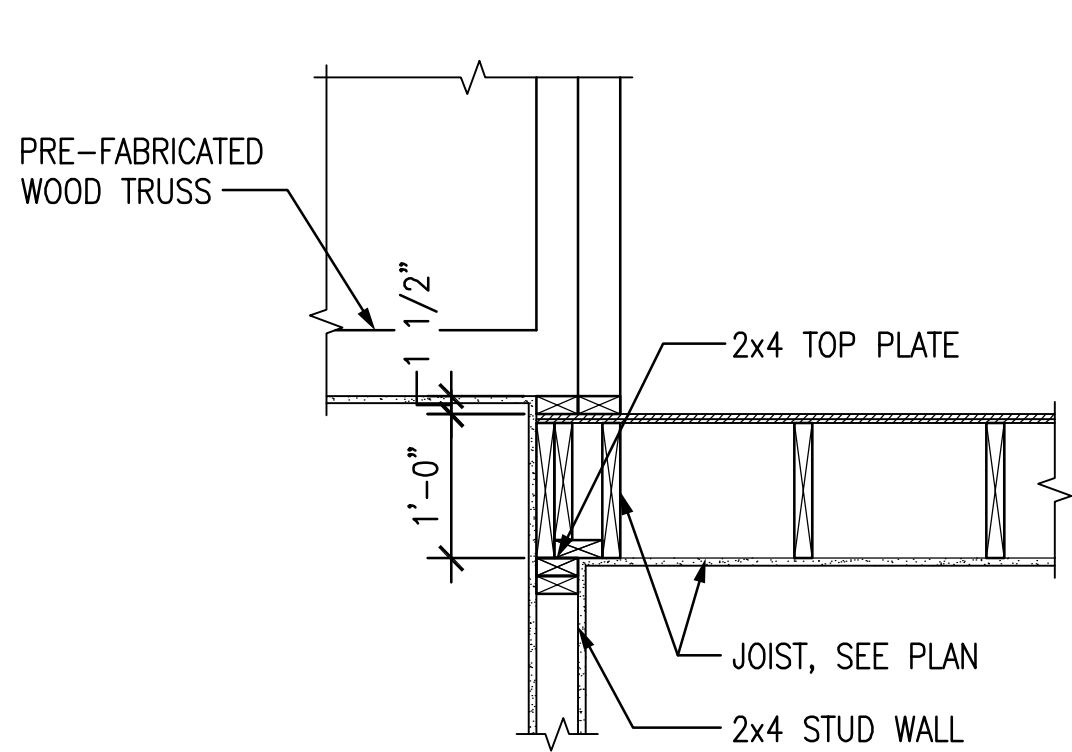


SECTION  
3/4" = 1'-0"

3  
S1.11 S2.11

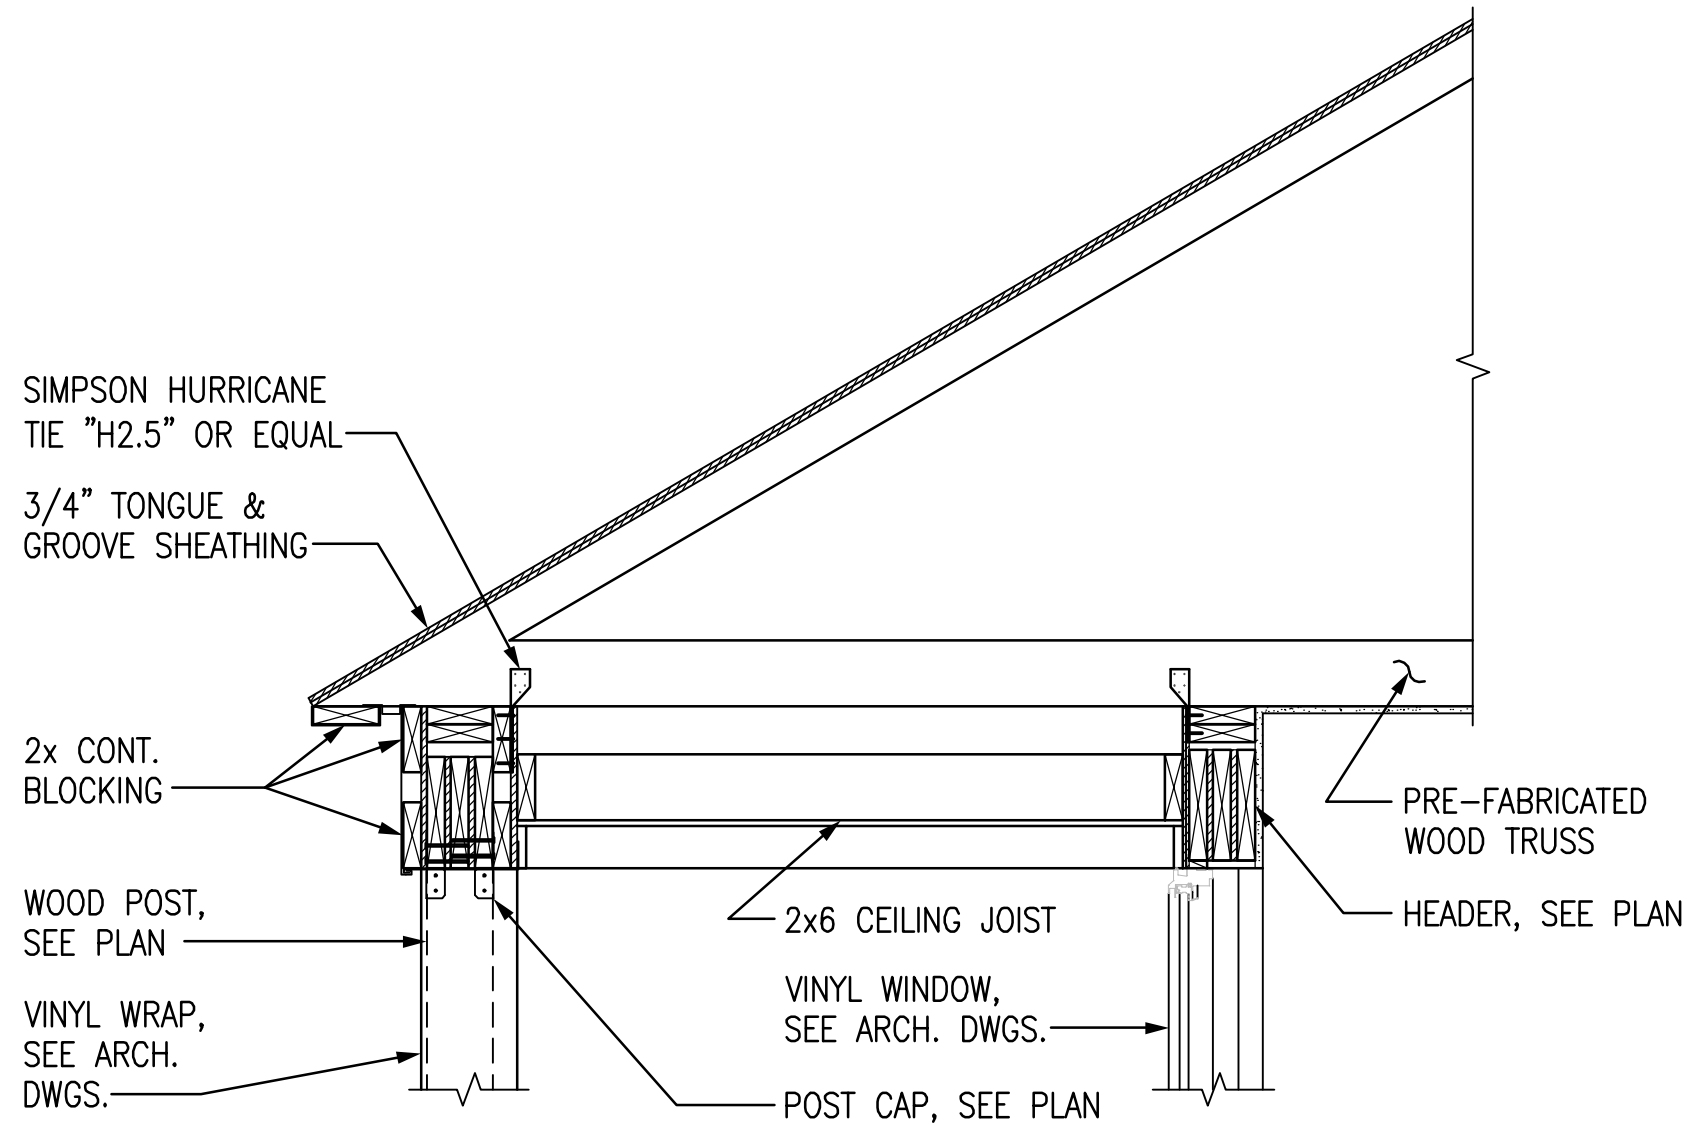


SECTION  
3/4" = 1'-0"

4  
S1.12 S2.11

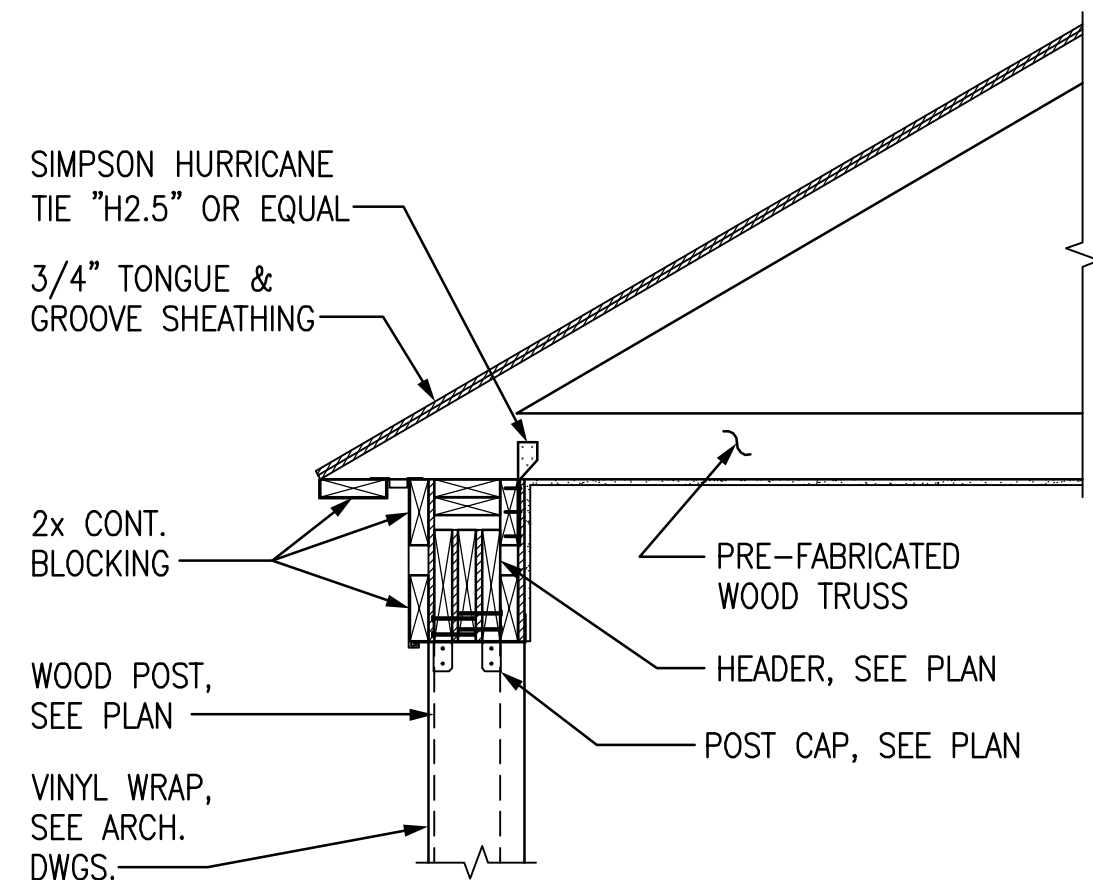


SECTION  
3/4" = 1'-0"

5  
S1.12 S2.11

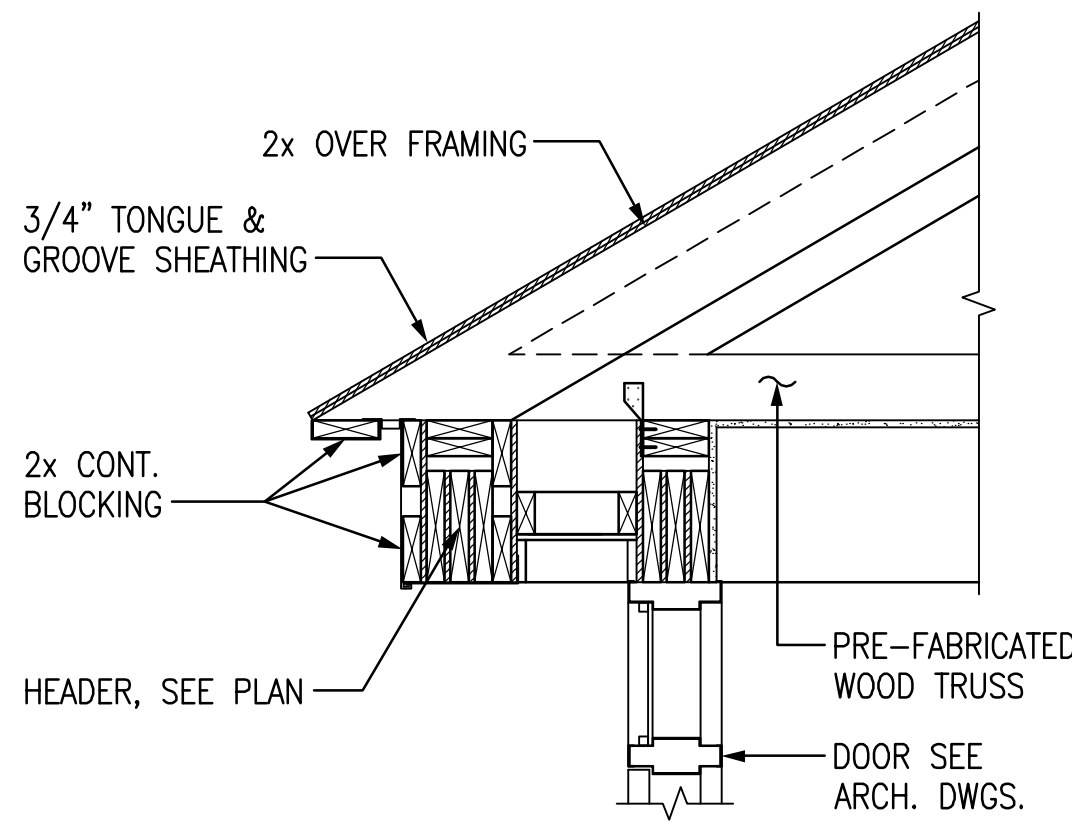

SECTION  
3/4" = 1'-0"

6  
S1.12 S2.11

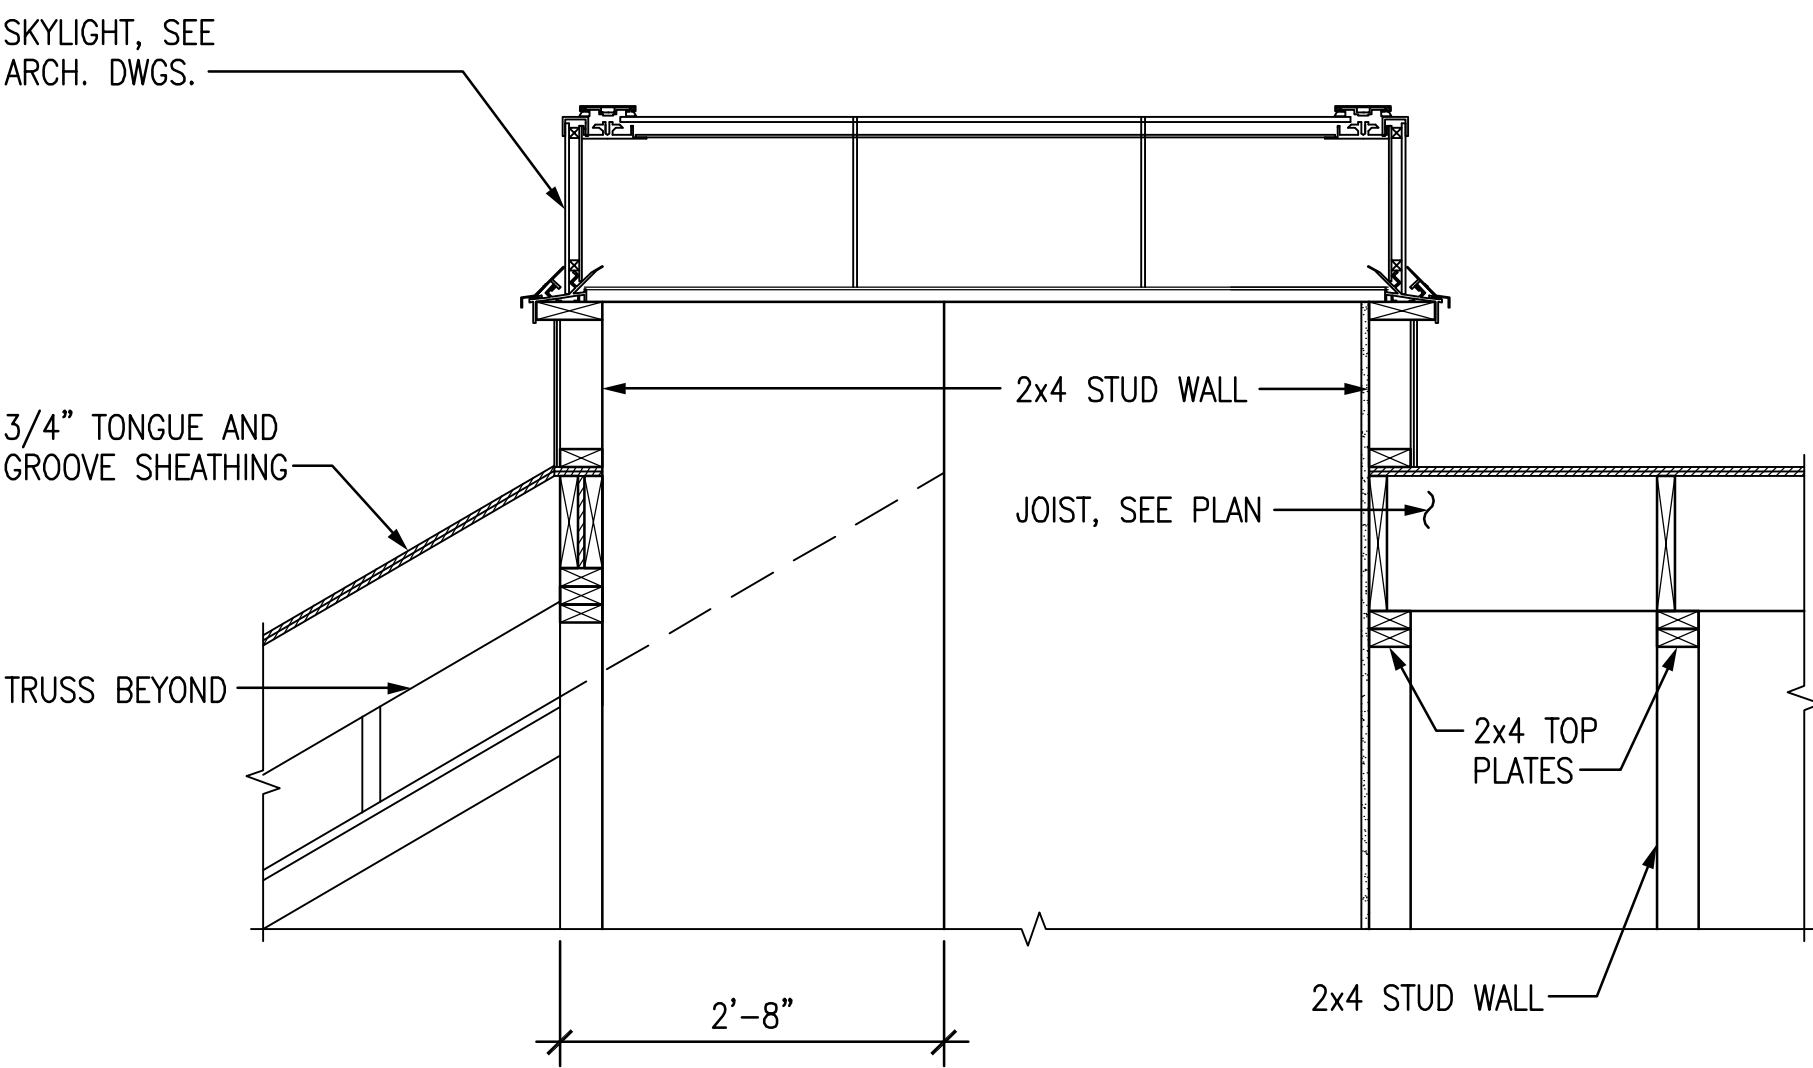


SECTION  
3/4" = 1'-0"

7  
S1.12 S2.11

□ □ □  
BROGDEN LANE  
ICF / MR HOME  
FOR HNN C&B


□ □ □

□ □ □  
SEPT. 3, 2008

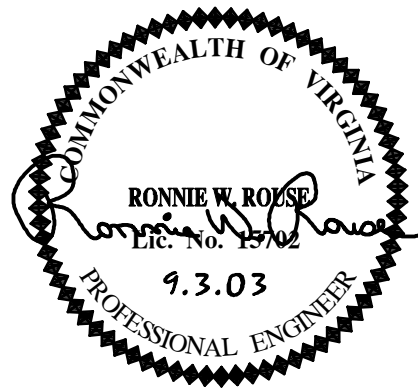

□ □ □  
FRAMING SECTIONS

NOTE: IF THIS DRAWING IS A REDUCTION, GRAPHIC SCALE MUST BE USED.

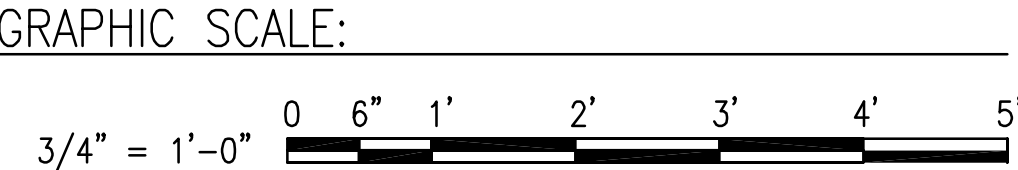

JOB NUMBER 0704  
S2.11