


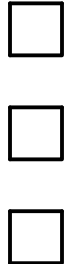


HUDSON & ASSOCIATES
ARCHITECTS
150 WEST QUEENS WAY SUITE 201
HAMPTON, VA 23669
(757) 722-1844

BROGDEN LANE
ICE/MR HOME
FOR HNN C5B



2712 SOUTHERN BLVD., SUITE 201
VIRGINIA BEACH, VIRGINIA 23462
PHONE: 757.253.5851
FAX: 757.253.8419
EMAIL: information@pmedg.com

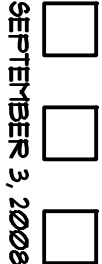

SEPTEMBER 3, 2006




RISE R DIAGRAMS -
PLUMBING

REVISION	DATE
Δ	9/30/06
Δ	10/03/06


JOB NUMBER 0704

P2.01

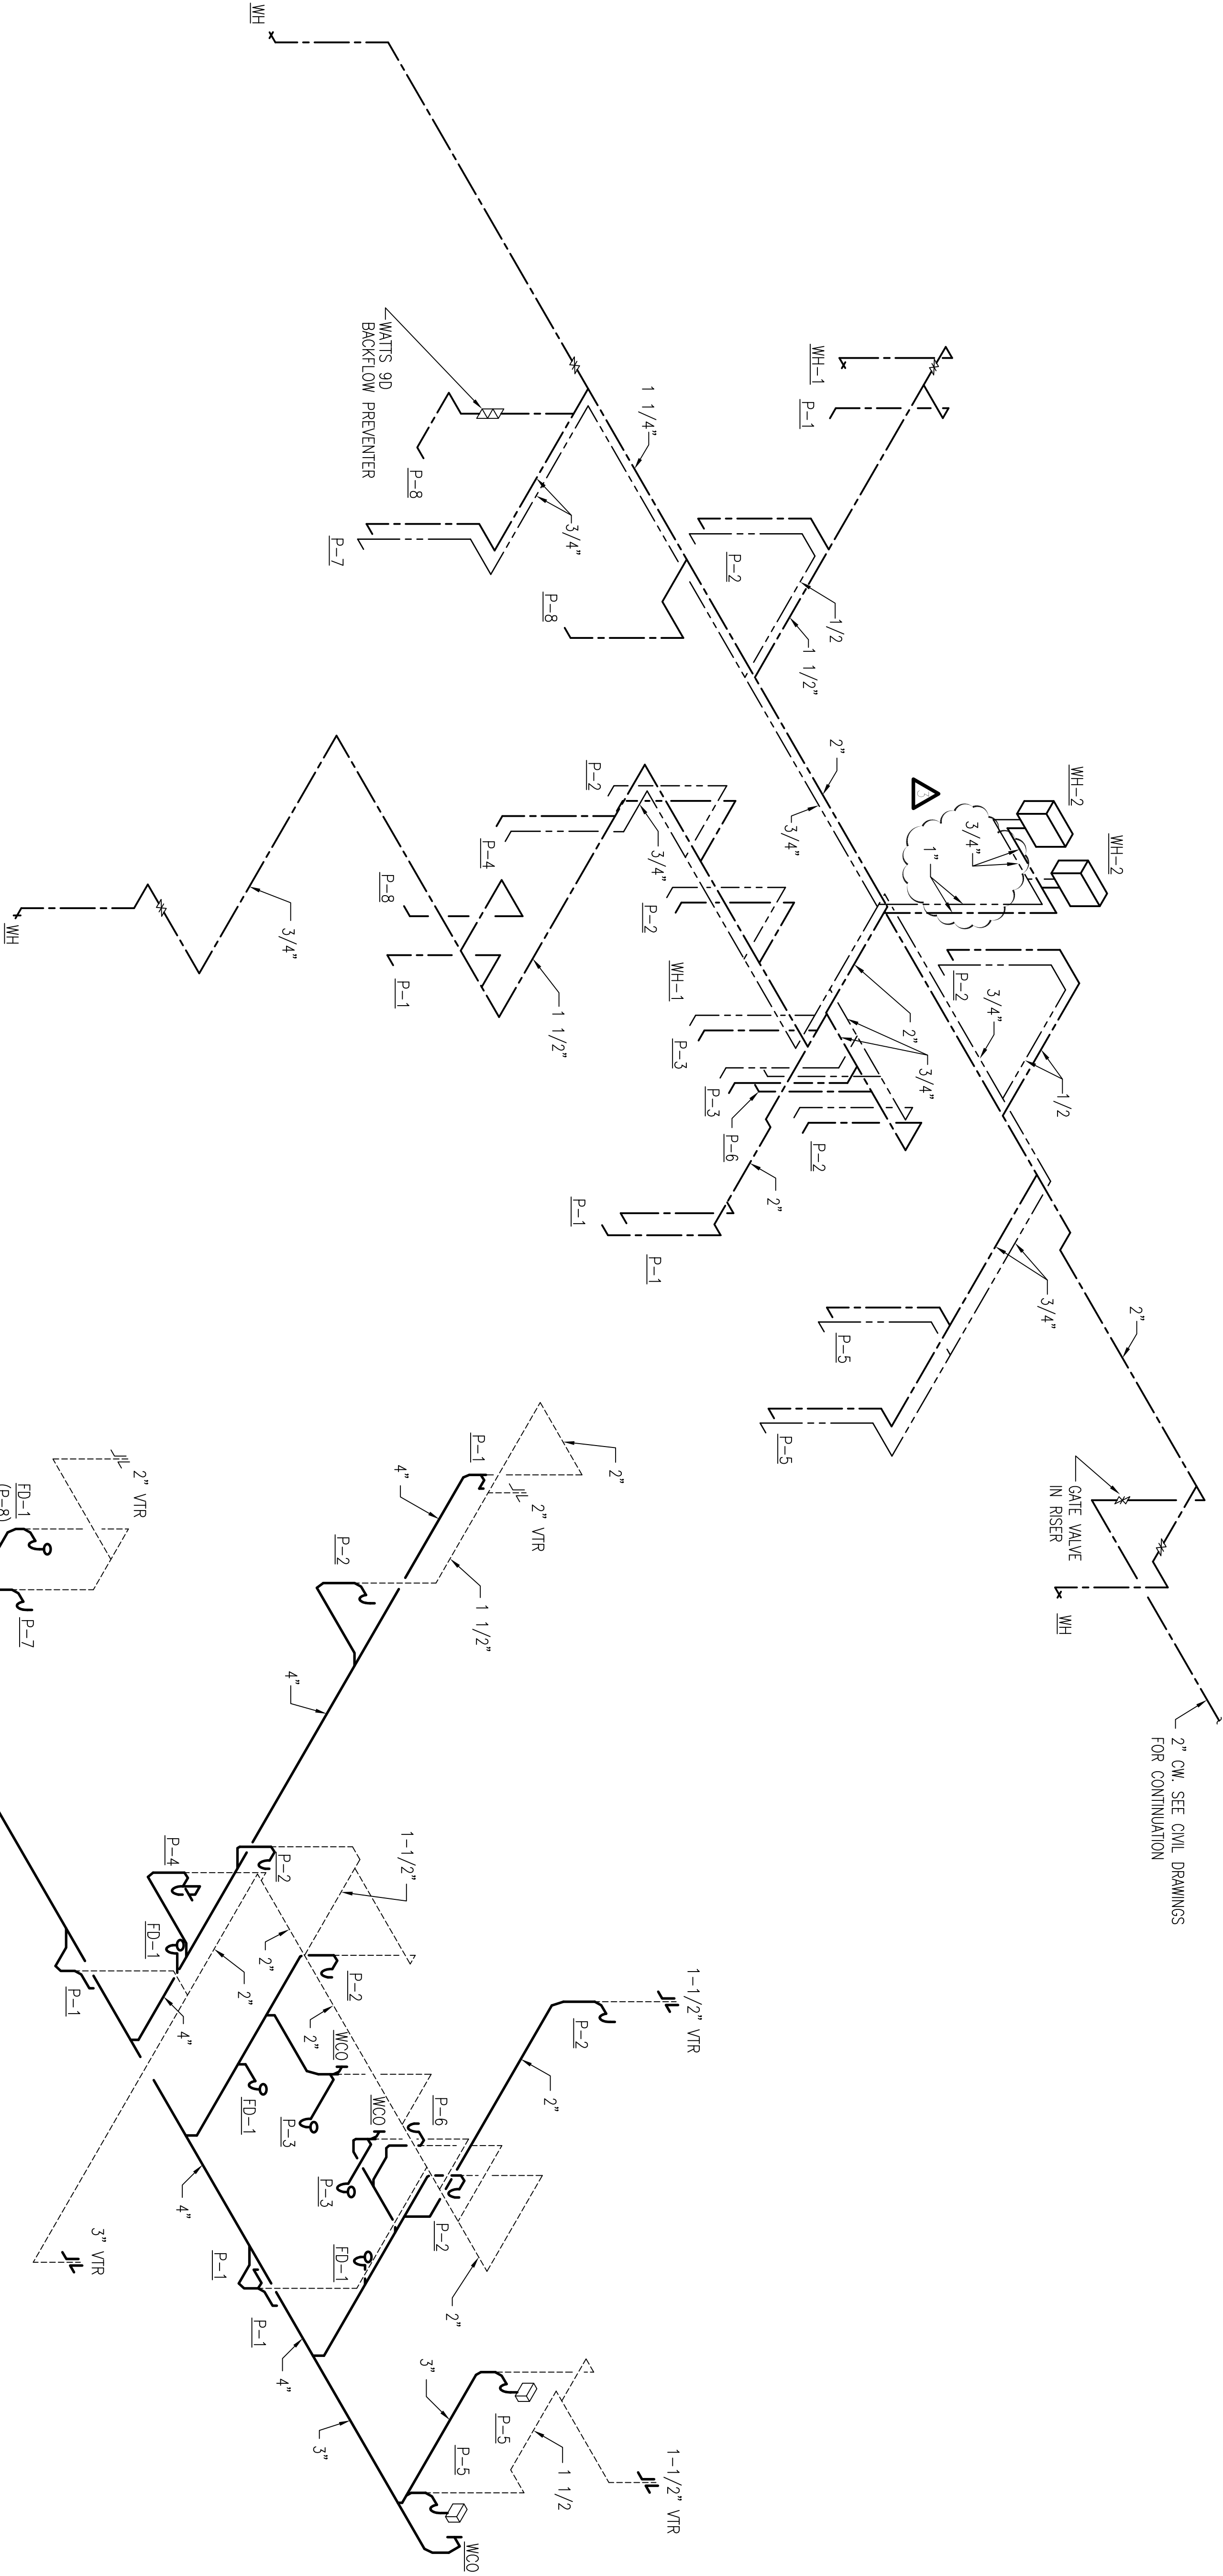

WATER RISER DIAGRAM

NO SCALE

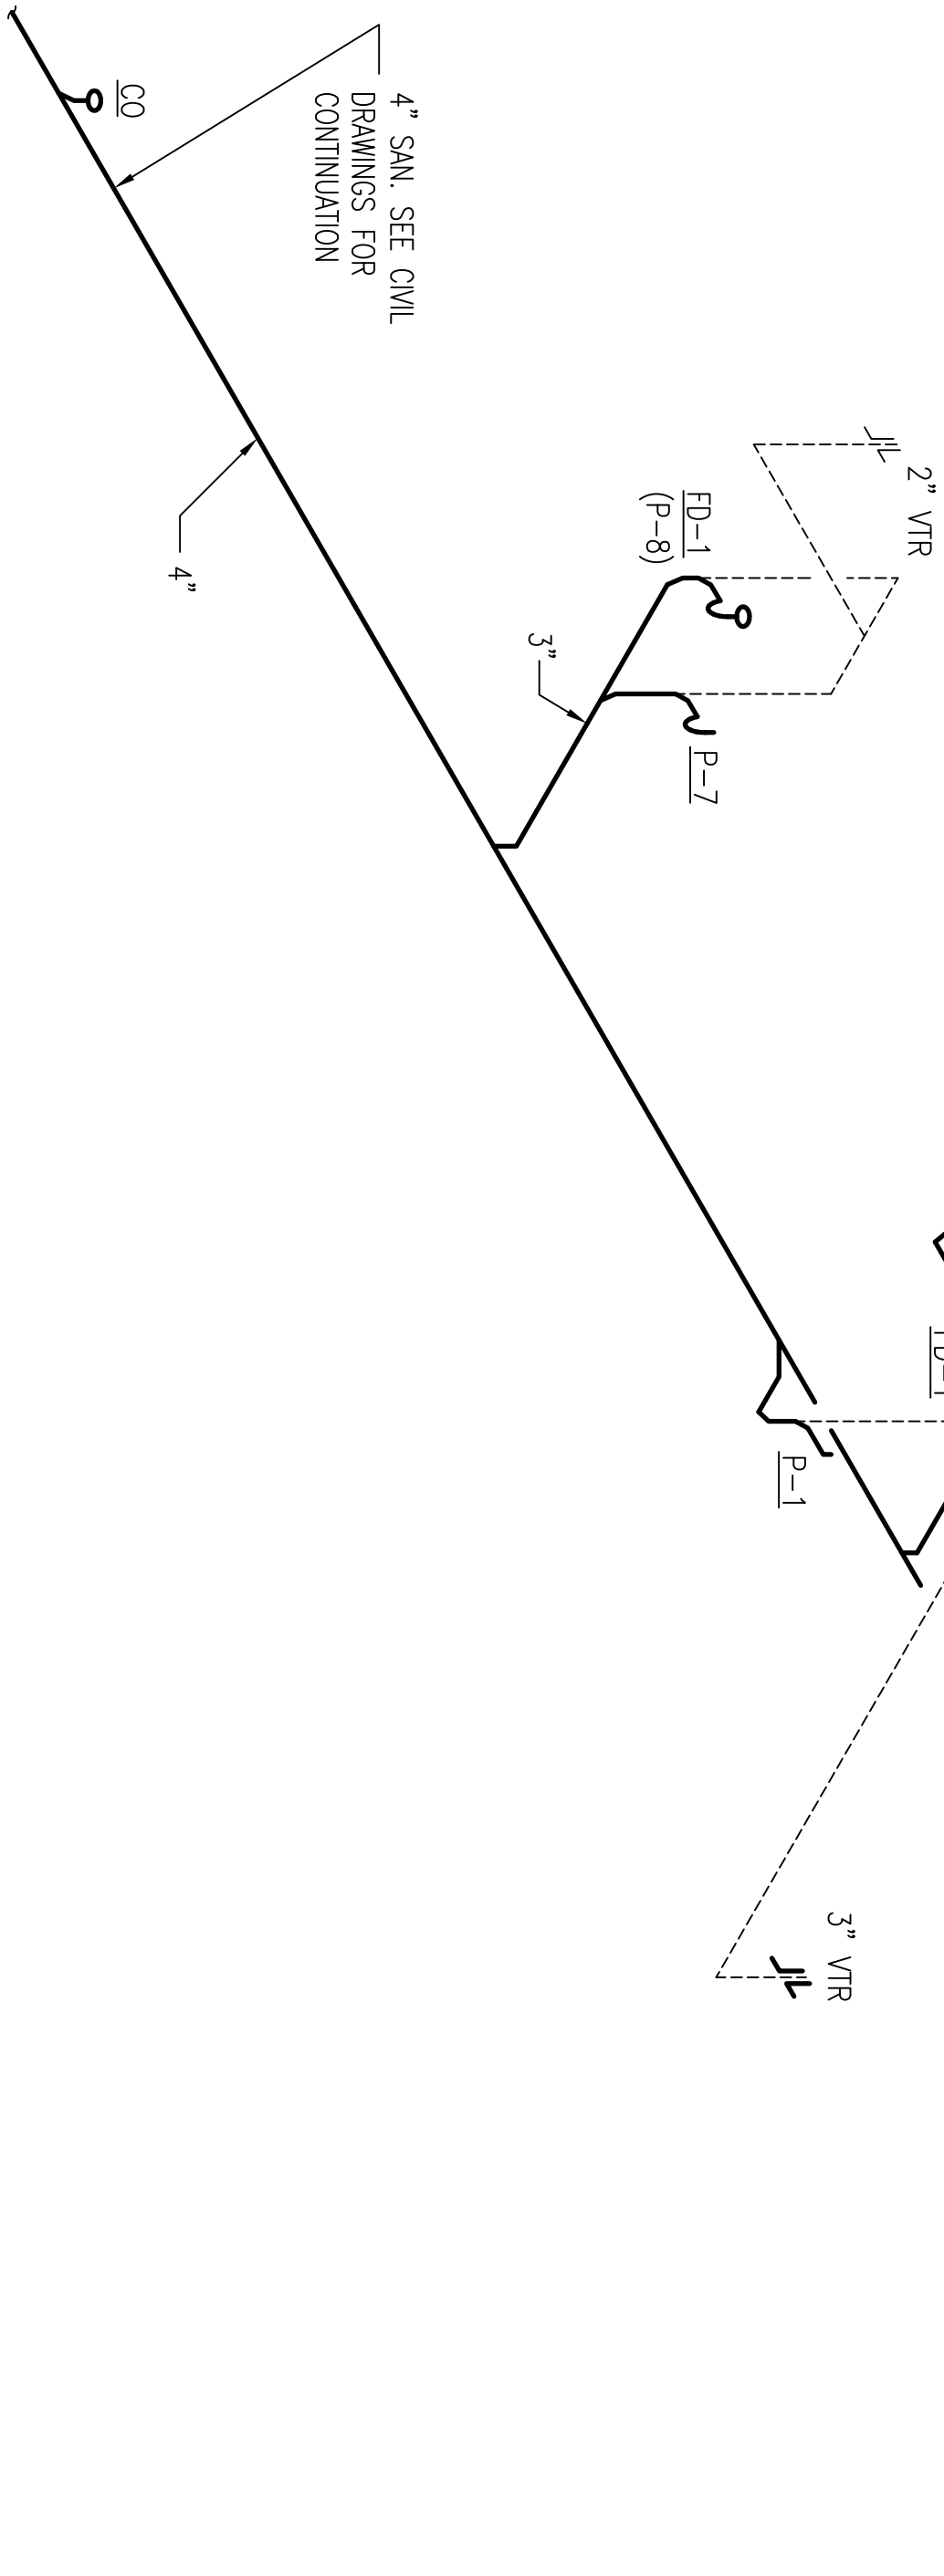

WASTE RISER DIAGRAM

NO SCALE